

Elizabeth Fry

From: Elizabeth Fry
Sent: 16 February 2009 15:24
To: pt@blaby.gov.uk
Cc: gc1@blaby.gov.uk
Subject: Drummond Estate ES - anticipated viewpoints
Attachments: anticipated viewpoints_BDC.pdf

Dear Paul,

Further to my telephone message/discussions with your colleague earlier today, with regard to the Drummond Estate land west of Leicester (upon which it is intended to propose a Sustainable Urban Extension), please find attached a site plan indicating our anticipated viewpoints for the Landscape and Visual Character Assessment chapter of the subsequent Environmental Statement.

Initial site visits conclude that the visual envelope of the Drummond site is relatively well contained, certainly from the north, west and south. The site is visible in part from higher ground immediately east of the M1 at the edge of the industrial areas. There is likely to be some visibility from properties along the northern boundary. The grounds and substantial vegetation at Enderby Hall protect both the Hall and Enderby itself from potential views.

Please let me know if there are any further viewpoints you would like us to consider at your earliest convenience. We plan to undertake the photography this week, most likely Tuesday/Wednesday. Please give me a call if you would like to discuss this.

I look forward to hearing from you.


Kind regards
Elizabeth Fry
Associate

Job:3682

fpcr

Faulks Perry Culley & Rech
Lockington Hall
Lockington
Derby DE74 2RH
www.fpcr.co.uk

t. 01509 672 772
f. 01509 674 565
m. 07855 743219
e. elizabeth.fry@fpcr.co.uk

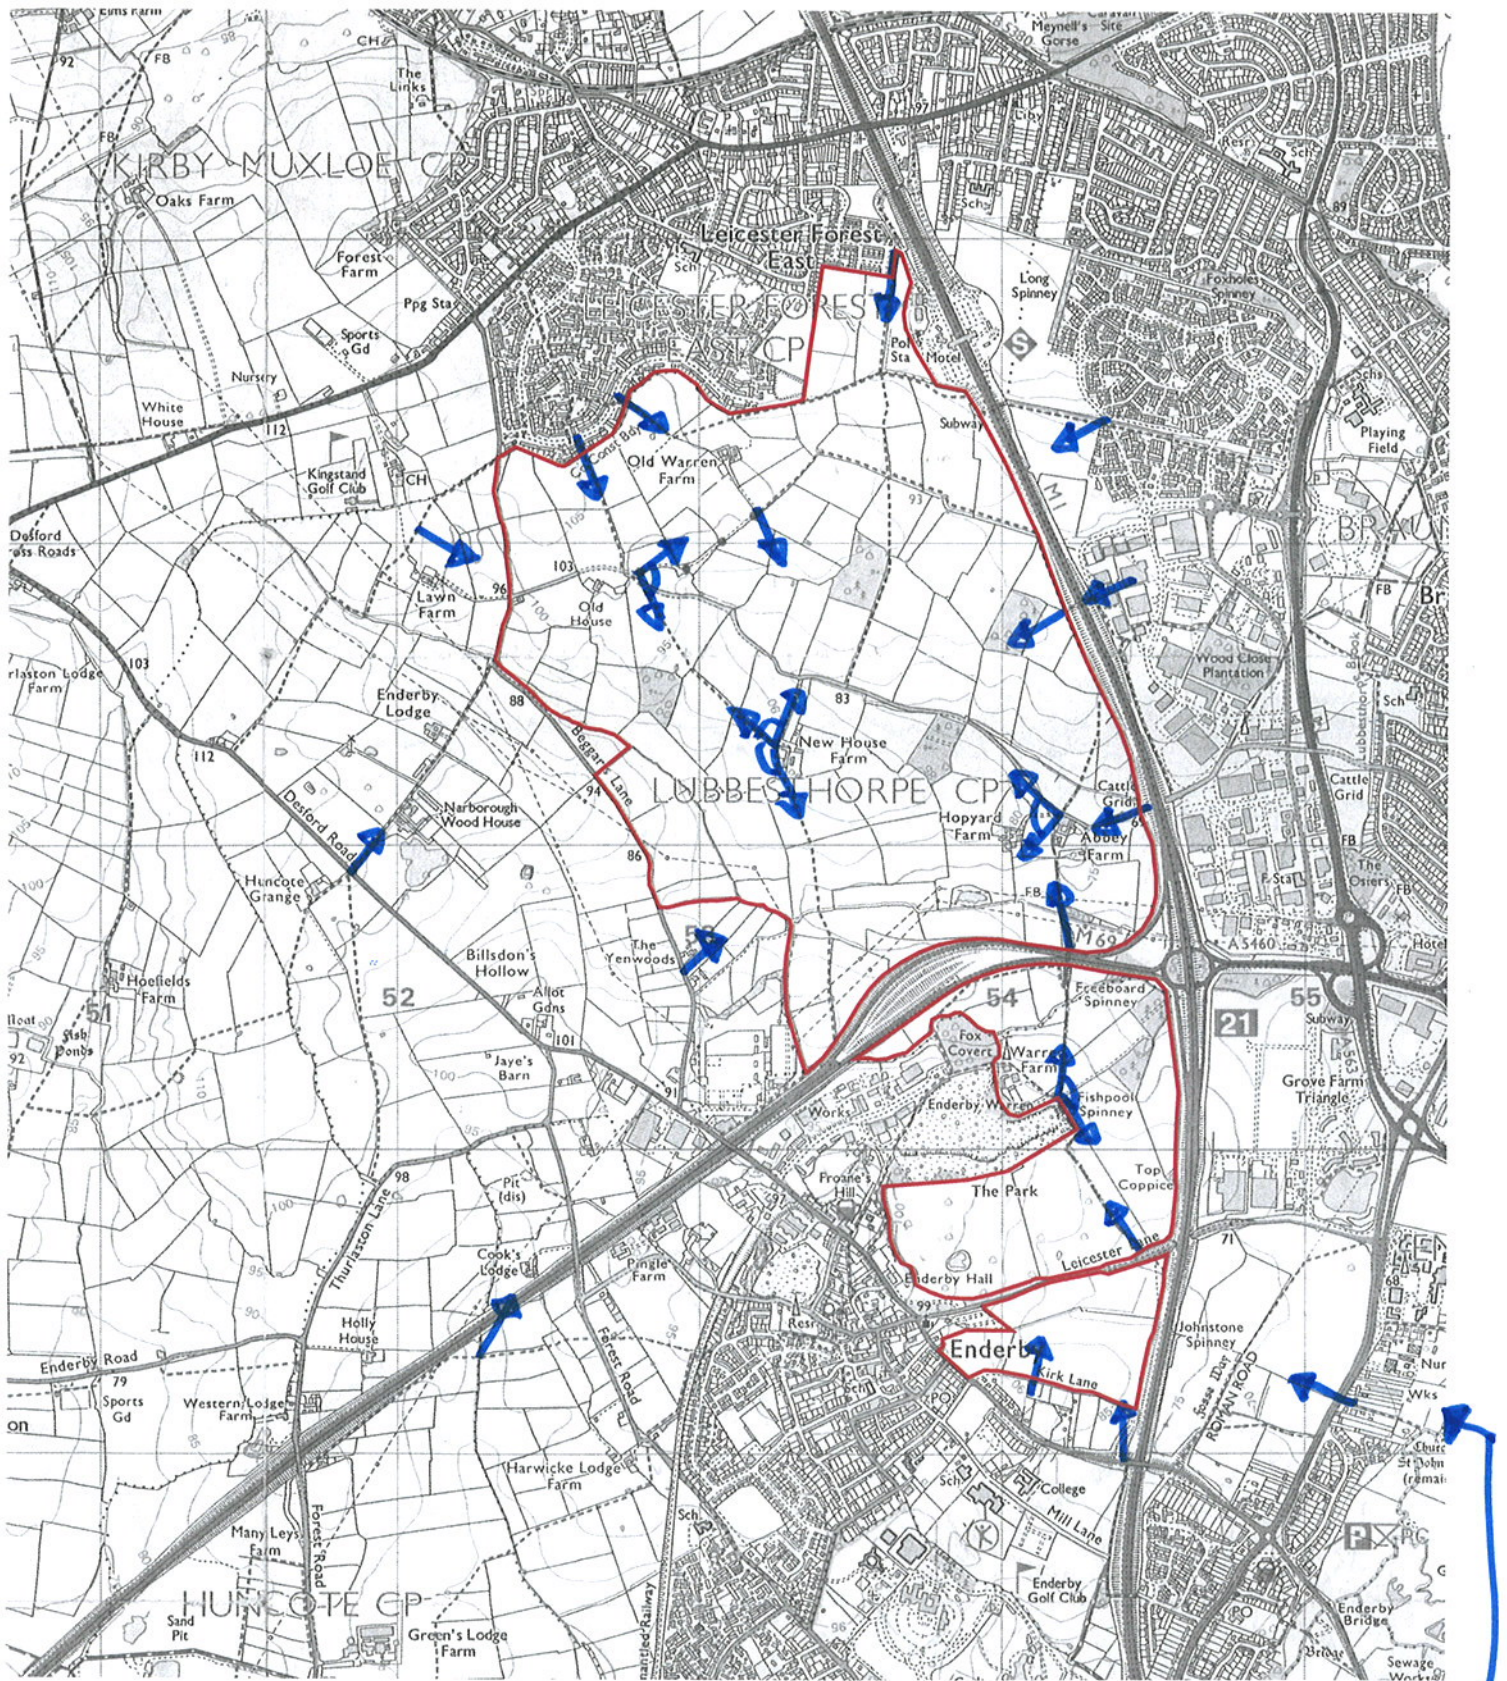

Hallam Land Management Ltd
David Wilson Homes Ltd.

Drummond, Leicestershire

SITE LOCATION PLAN

Figure 1

Scale 1:25,000 January 2009

*FROM
GEE'S
LOOK*