


N:\Leicester New Lobbesthorpe 1693\DRAWINGS\AUTOCAD\Figures\LEICESTER LANE SITE ACCESS\1693-P-06.dwg 21/03/2012 15:55:42 Hutt, Andrew

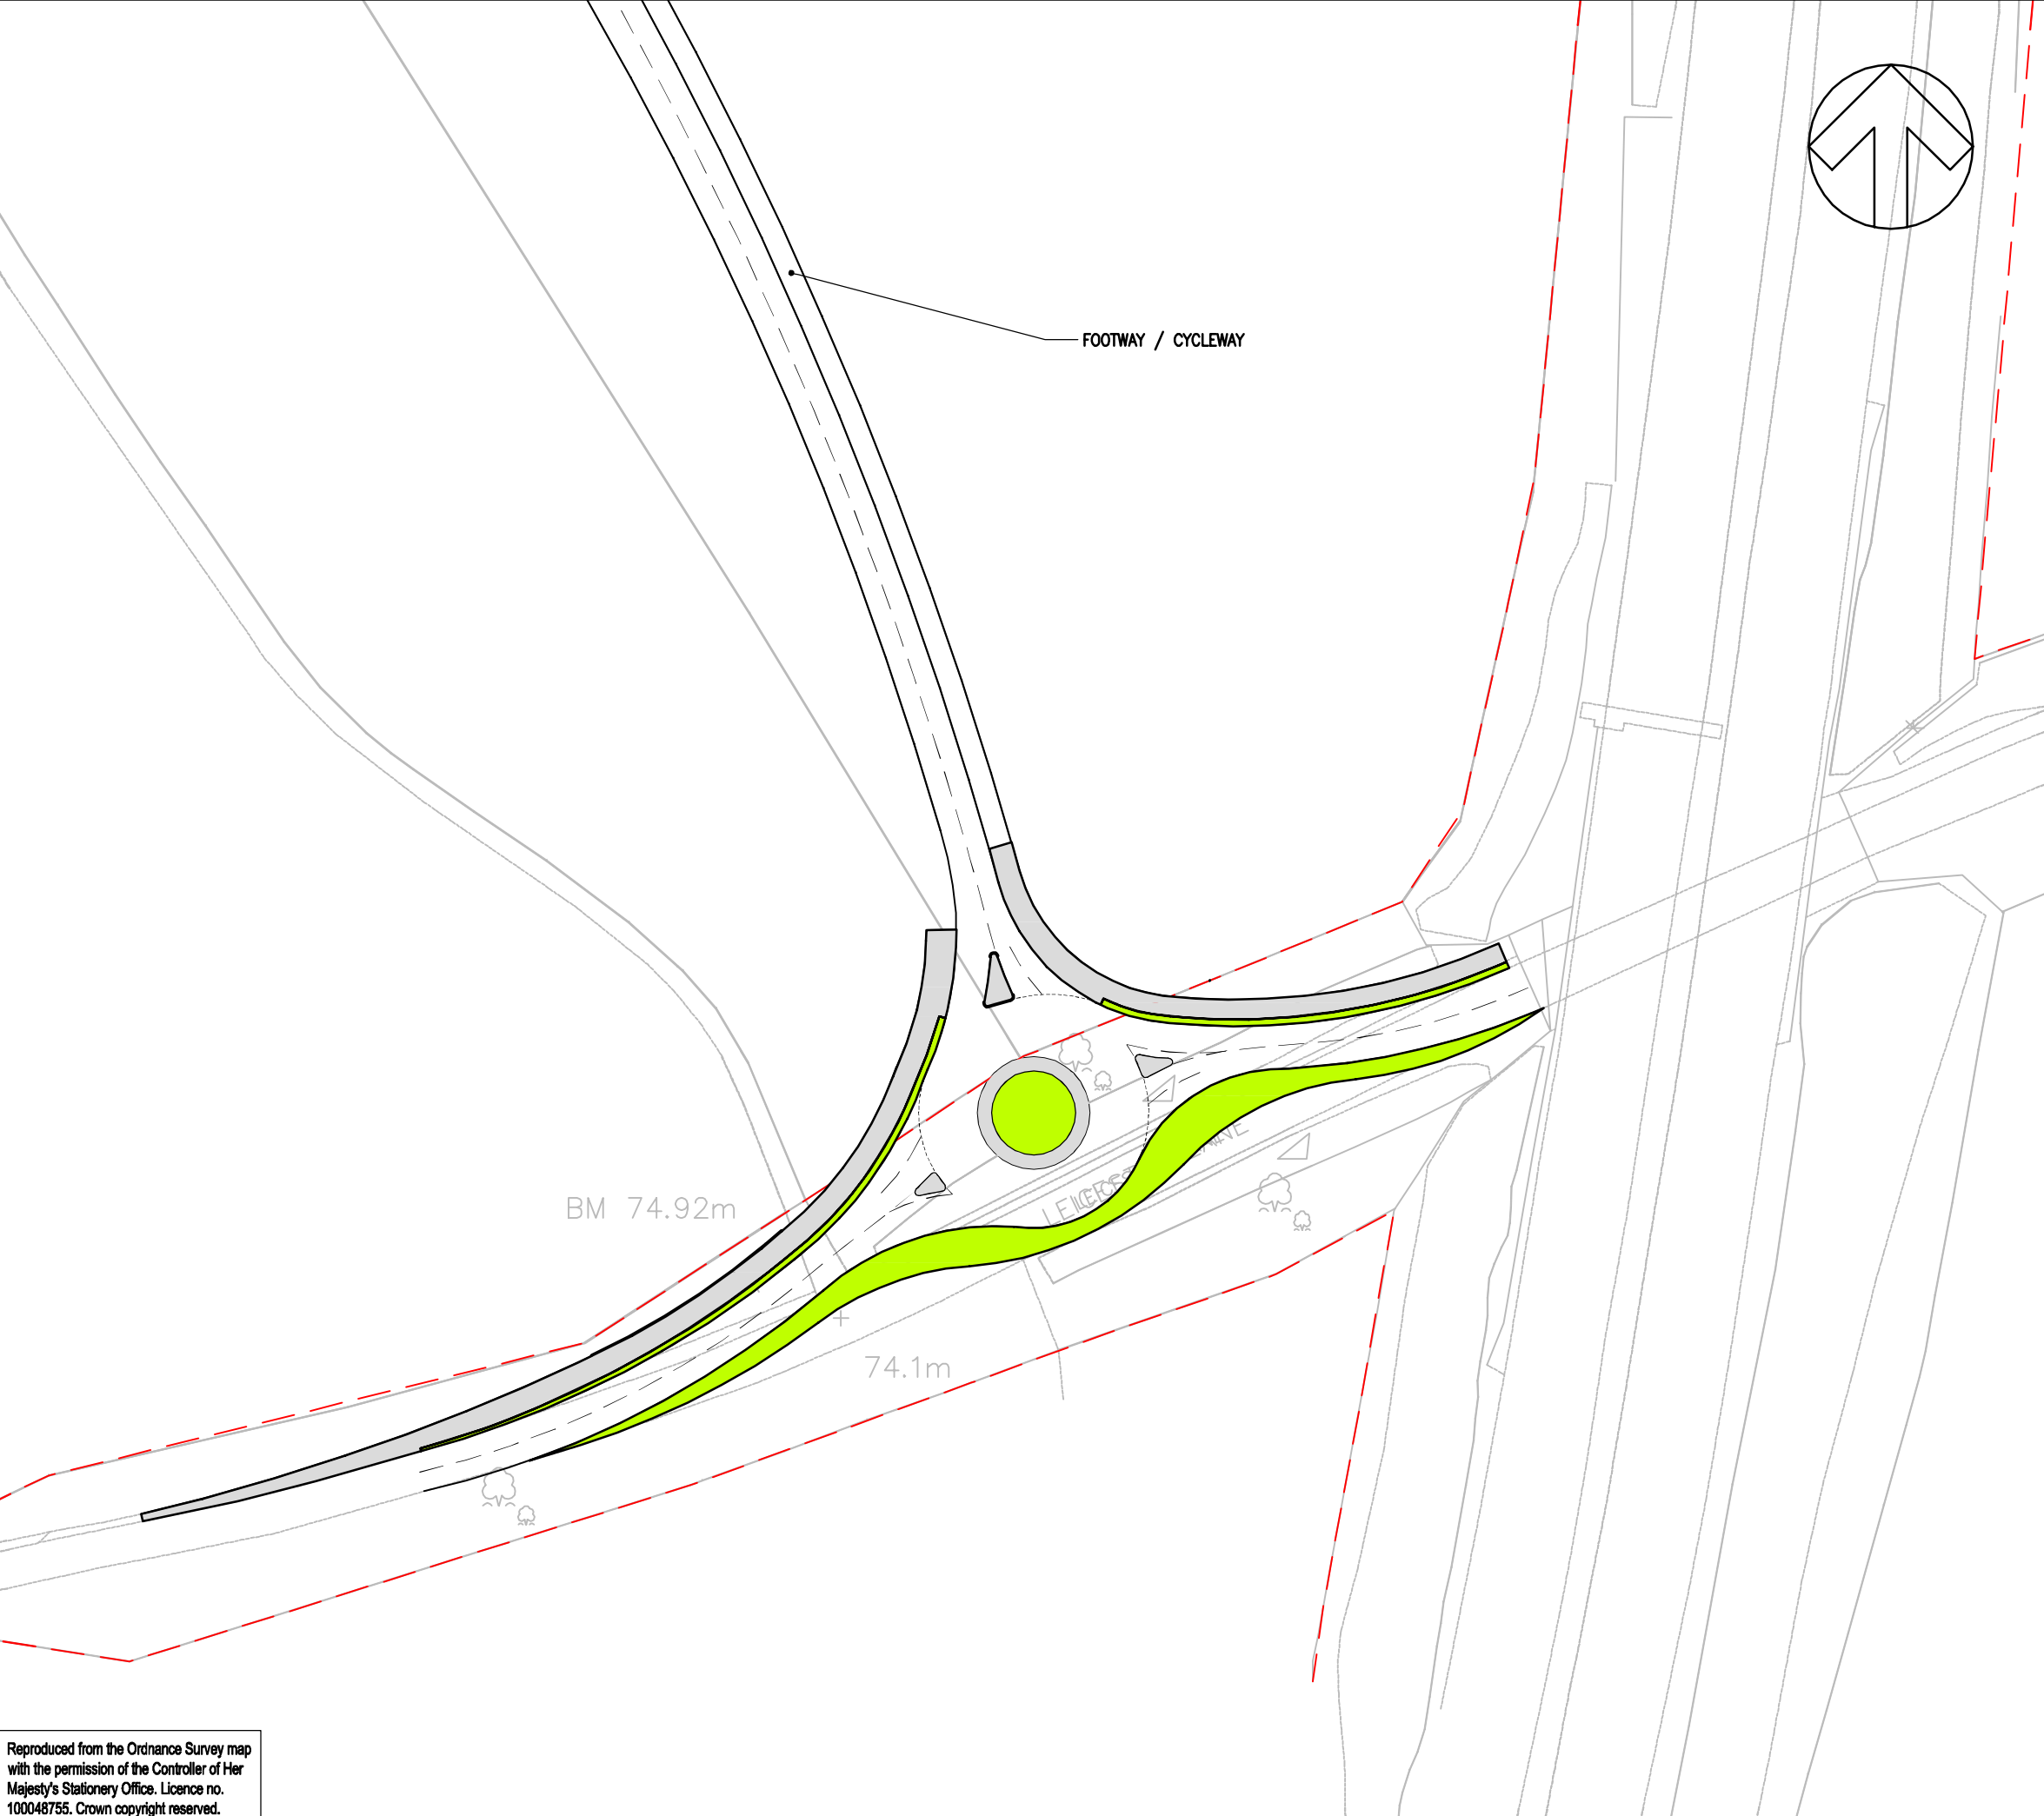

DO NOT SCALE

KEY
 - - - - - EXTENT OF PUBLIC HIGHWAY

REV	DATE	BY	DESCRIPTION	CHK	APD
A	24/02/12	JEY	FIRST ISSUE	AH	BP

DRAWING STATUS: FOR INFORMATION ONLY



Unit 9, The Chase, John Tate Road
 Foxholes Business Park, Hertford SG13 7NN
 Tel: +44 (0)1992 526000 Fax: +44 (0)1992 526001
<http://www.wspgroup.com>

CLIENT: HLM, BARRATT HOMES & DAVIDSON DEVELOPMENTS

ARCHITECT: FPCR

PROJECT: LEICESTER, NEW LUBBESTHORPE

TITLE: PROPOSED LEICESTER LANE SITE ACCESS
FIGURE 2.6.1.5a

SCALE @ A3: 1 : 1000	CHECKED: AH	APPROVED: BP
CAD FILE: 1693-P-06	DESIGN-DRAWN: JEY	DATE: February 2012
PROJECT No: 11501693	DRAWING No: 1693-P-06	REV: A

© WSP Group plc

Reproduced from the Ordnance Survey map with the permission of the Controller of Her Majesty's Stationery Office. Licence no. 100048755. Crown copyright reserved.