


N:\Leicester New Lobbesthorpe 1693\DRAWINGS\AUTOCAD\Figures\MODELLED\_JUNCTIONS\F - A47 - BRAUNSTONE LANE\1693-P-21.dwg 27/03/2012 16:32:10 Hutt, Andrew

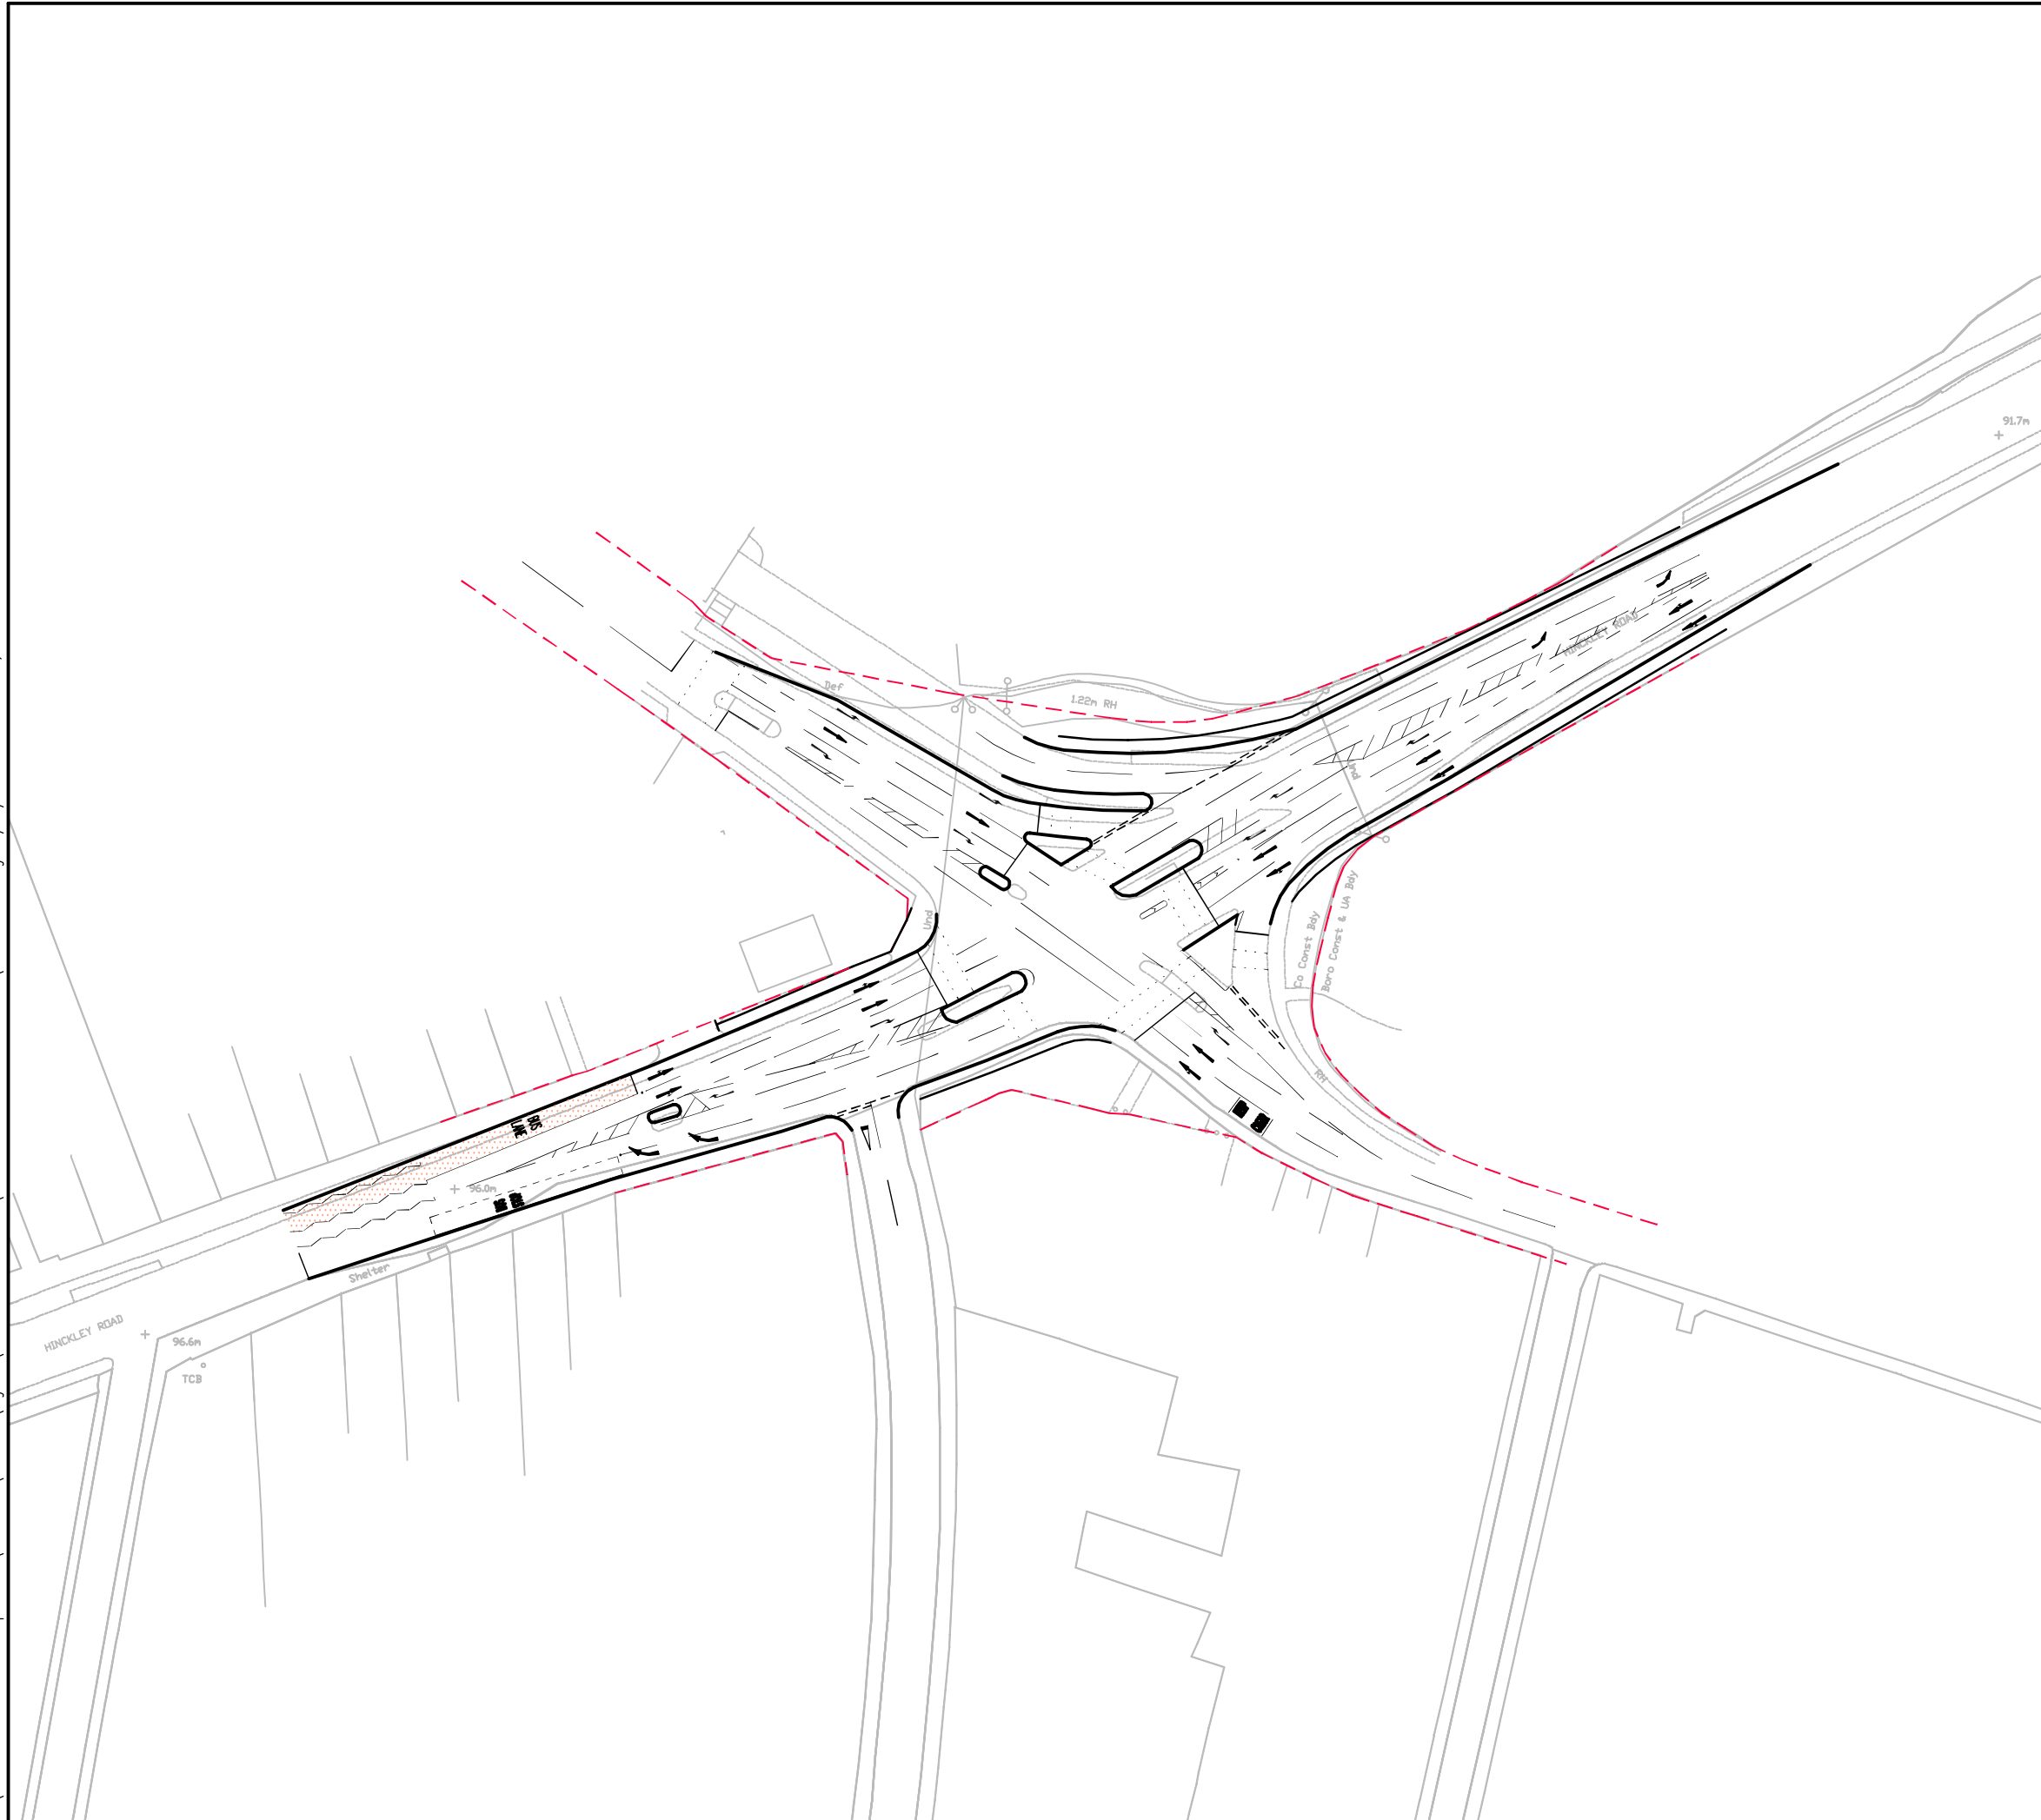

**DO NOT SCALE**

--- APPROXIMATE EXTENT OF PUBLIC HIGHWAY

 PROPOSED BUS LANE

REV	DATE	BY	DESCRIPTION	CHK	APD
A	16/03/2012	DMG	FIRST ISSUE	DMG	BP

DRAWING STATUS: **FOR INFORMATION ONLY**



Unit 9, The Chase, John Tate Road  
 Foxholes Business Park, Hertford SG13 7NN  
 Tel: +44 (0)1992 526000 Fax: +44 (0)1992 526001  
<http://www.wspgroup.com>

CLIENT: **HLM, BARRATT HOMES & DAVIDSON DEVELOPMENTS**

ARCHITECT: **FPCR**

PROJECT: **LEICESTER, NEW LUBBESTHORPE**

TITLE: **A47/ BRAUNSTONE LANE/ RATBY LANE  
 PROPOSED IMPROVEMENT SCHEME  
 (LCC SCHEME)**

SCALE @ A3: 1:1000	CHECKED: DMG	APPROVED: BP
CAD FILE: 1693-P-21	DESIGN-DRAWN: DMG	DATE: March 2012
PROJECT No: 11501693	DRAWING No: 1693/P/21	REV: A

© WSP Group plc